




side elevation — as proposed

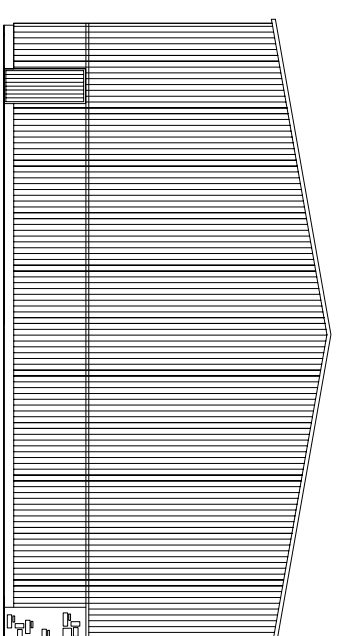

side elevation — as proposed

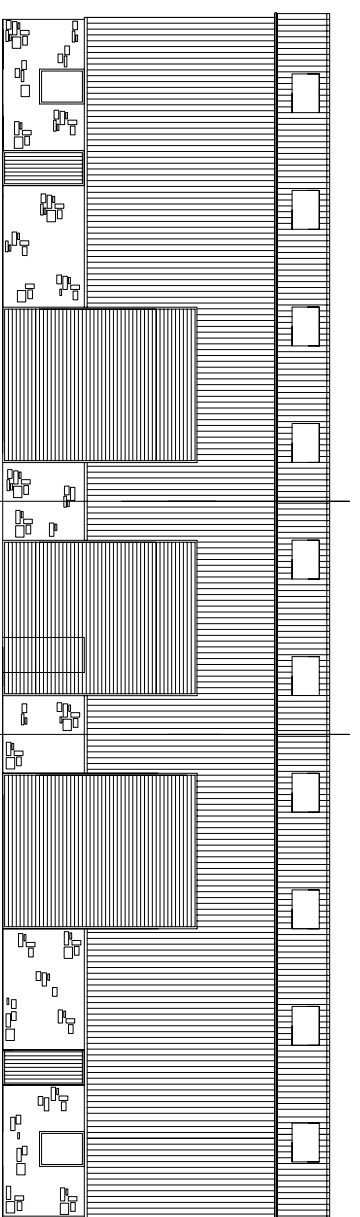


front elevation — as proposed

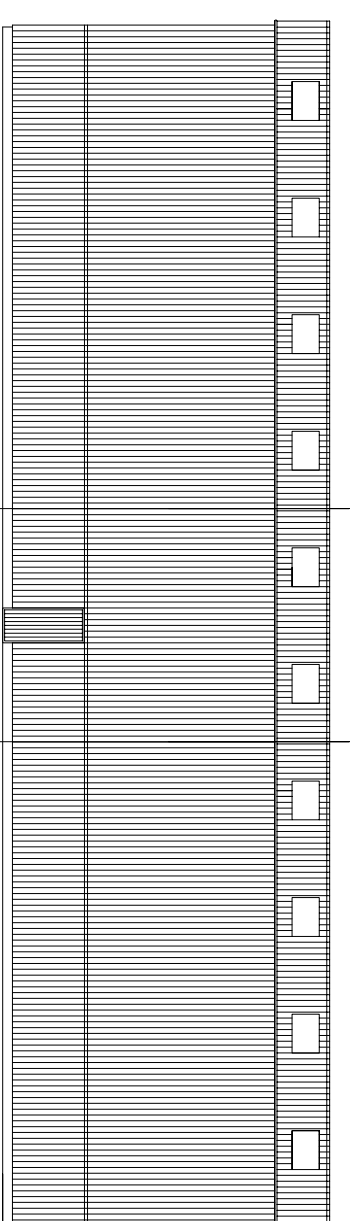

rear elevation — as proposed

roof : plastic coated
 profiled metal sheeting
 pitch 10° with 10% rooflights

walls : plastic coated
 profiled metal sheeting

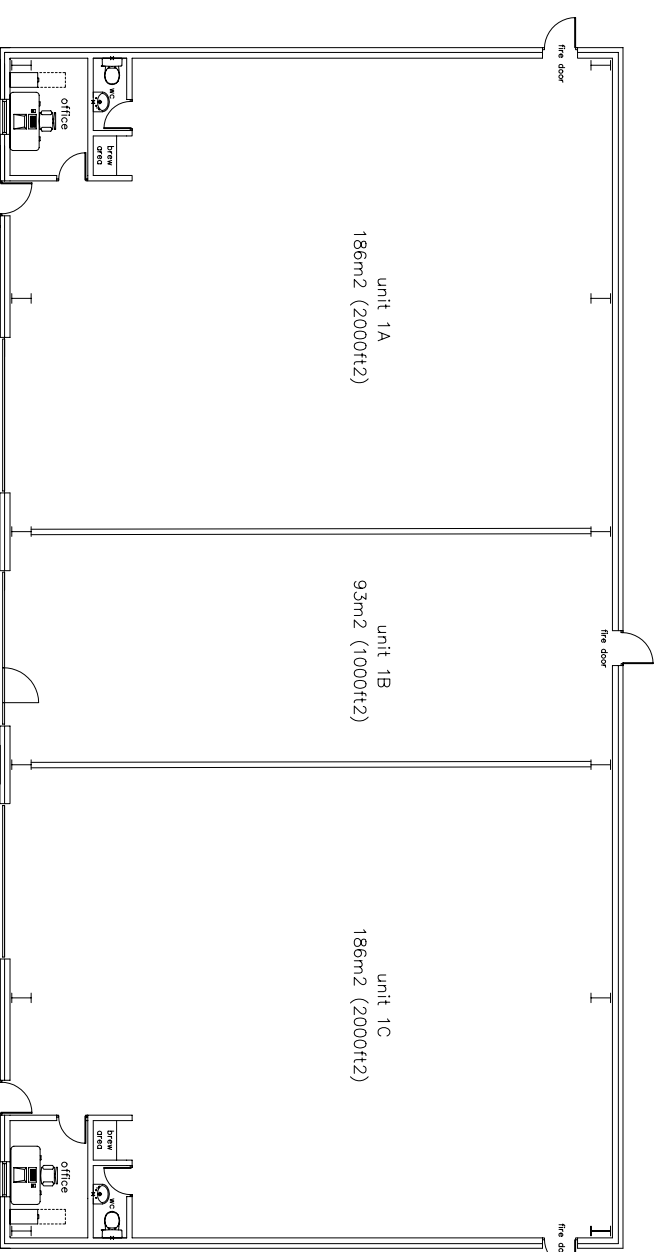

floor plan — as proposed

rev a : client amendment jun05

client
 messrs ewbank

contract
 b1, b2, b8 development
 christian head
 kirby stephen
 cumbria

drawing
 unit 1
 plans and elevations



chartered
 architects
 industrial
 consultants
 interior
 designers

drawn by: ps
 scale: 1:100
 date: jun 05
 issued by: ps
 original: kirby stephen, cumbria CAN740
 tel & fax: 01768371100